

WILLOW WALK




WILDFLOWER MEADOW



BIRCH TREES



FIELD MAPLE HEDGE

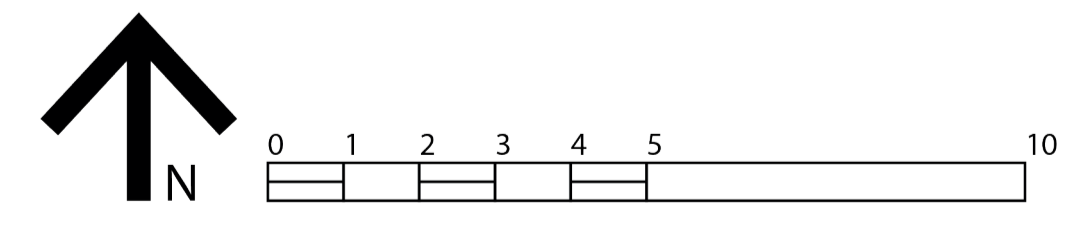

REV:	DATE:	BY:	DETAILS:

Client Details: Stroud District Council	Drawing Title: Proposed Landscape Plan Scale 1:100 @ A1
Project Address: Park off Wharfedale Way Stonehouse GL10 2AQ	Drawing No.: SD 01
	Revision: A
	Drawn by: LT
	Drawing Date: 02/09/2019

Copyright David Austin & Associates Ltd trading as Austin Design Works
Do not scale from this drawing. All dimensions to be checked on site.
Please inform David Austin & Associates of any discrepancies.