





Key:

- Application Boundary
- Path to be Stopped Up
- Existing Surrounding PROW/Bridleway
- Unaffected Section of Route

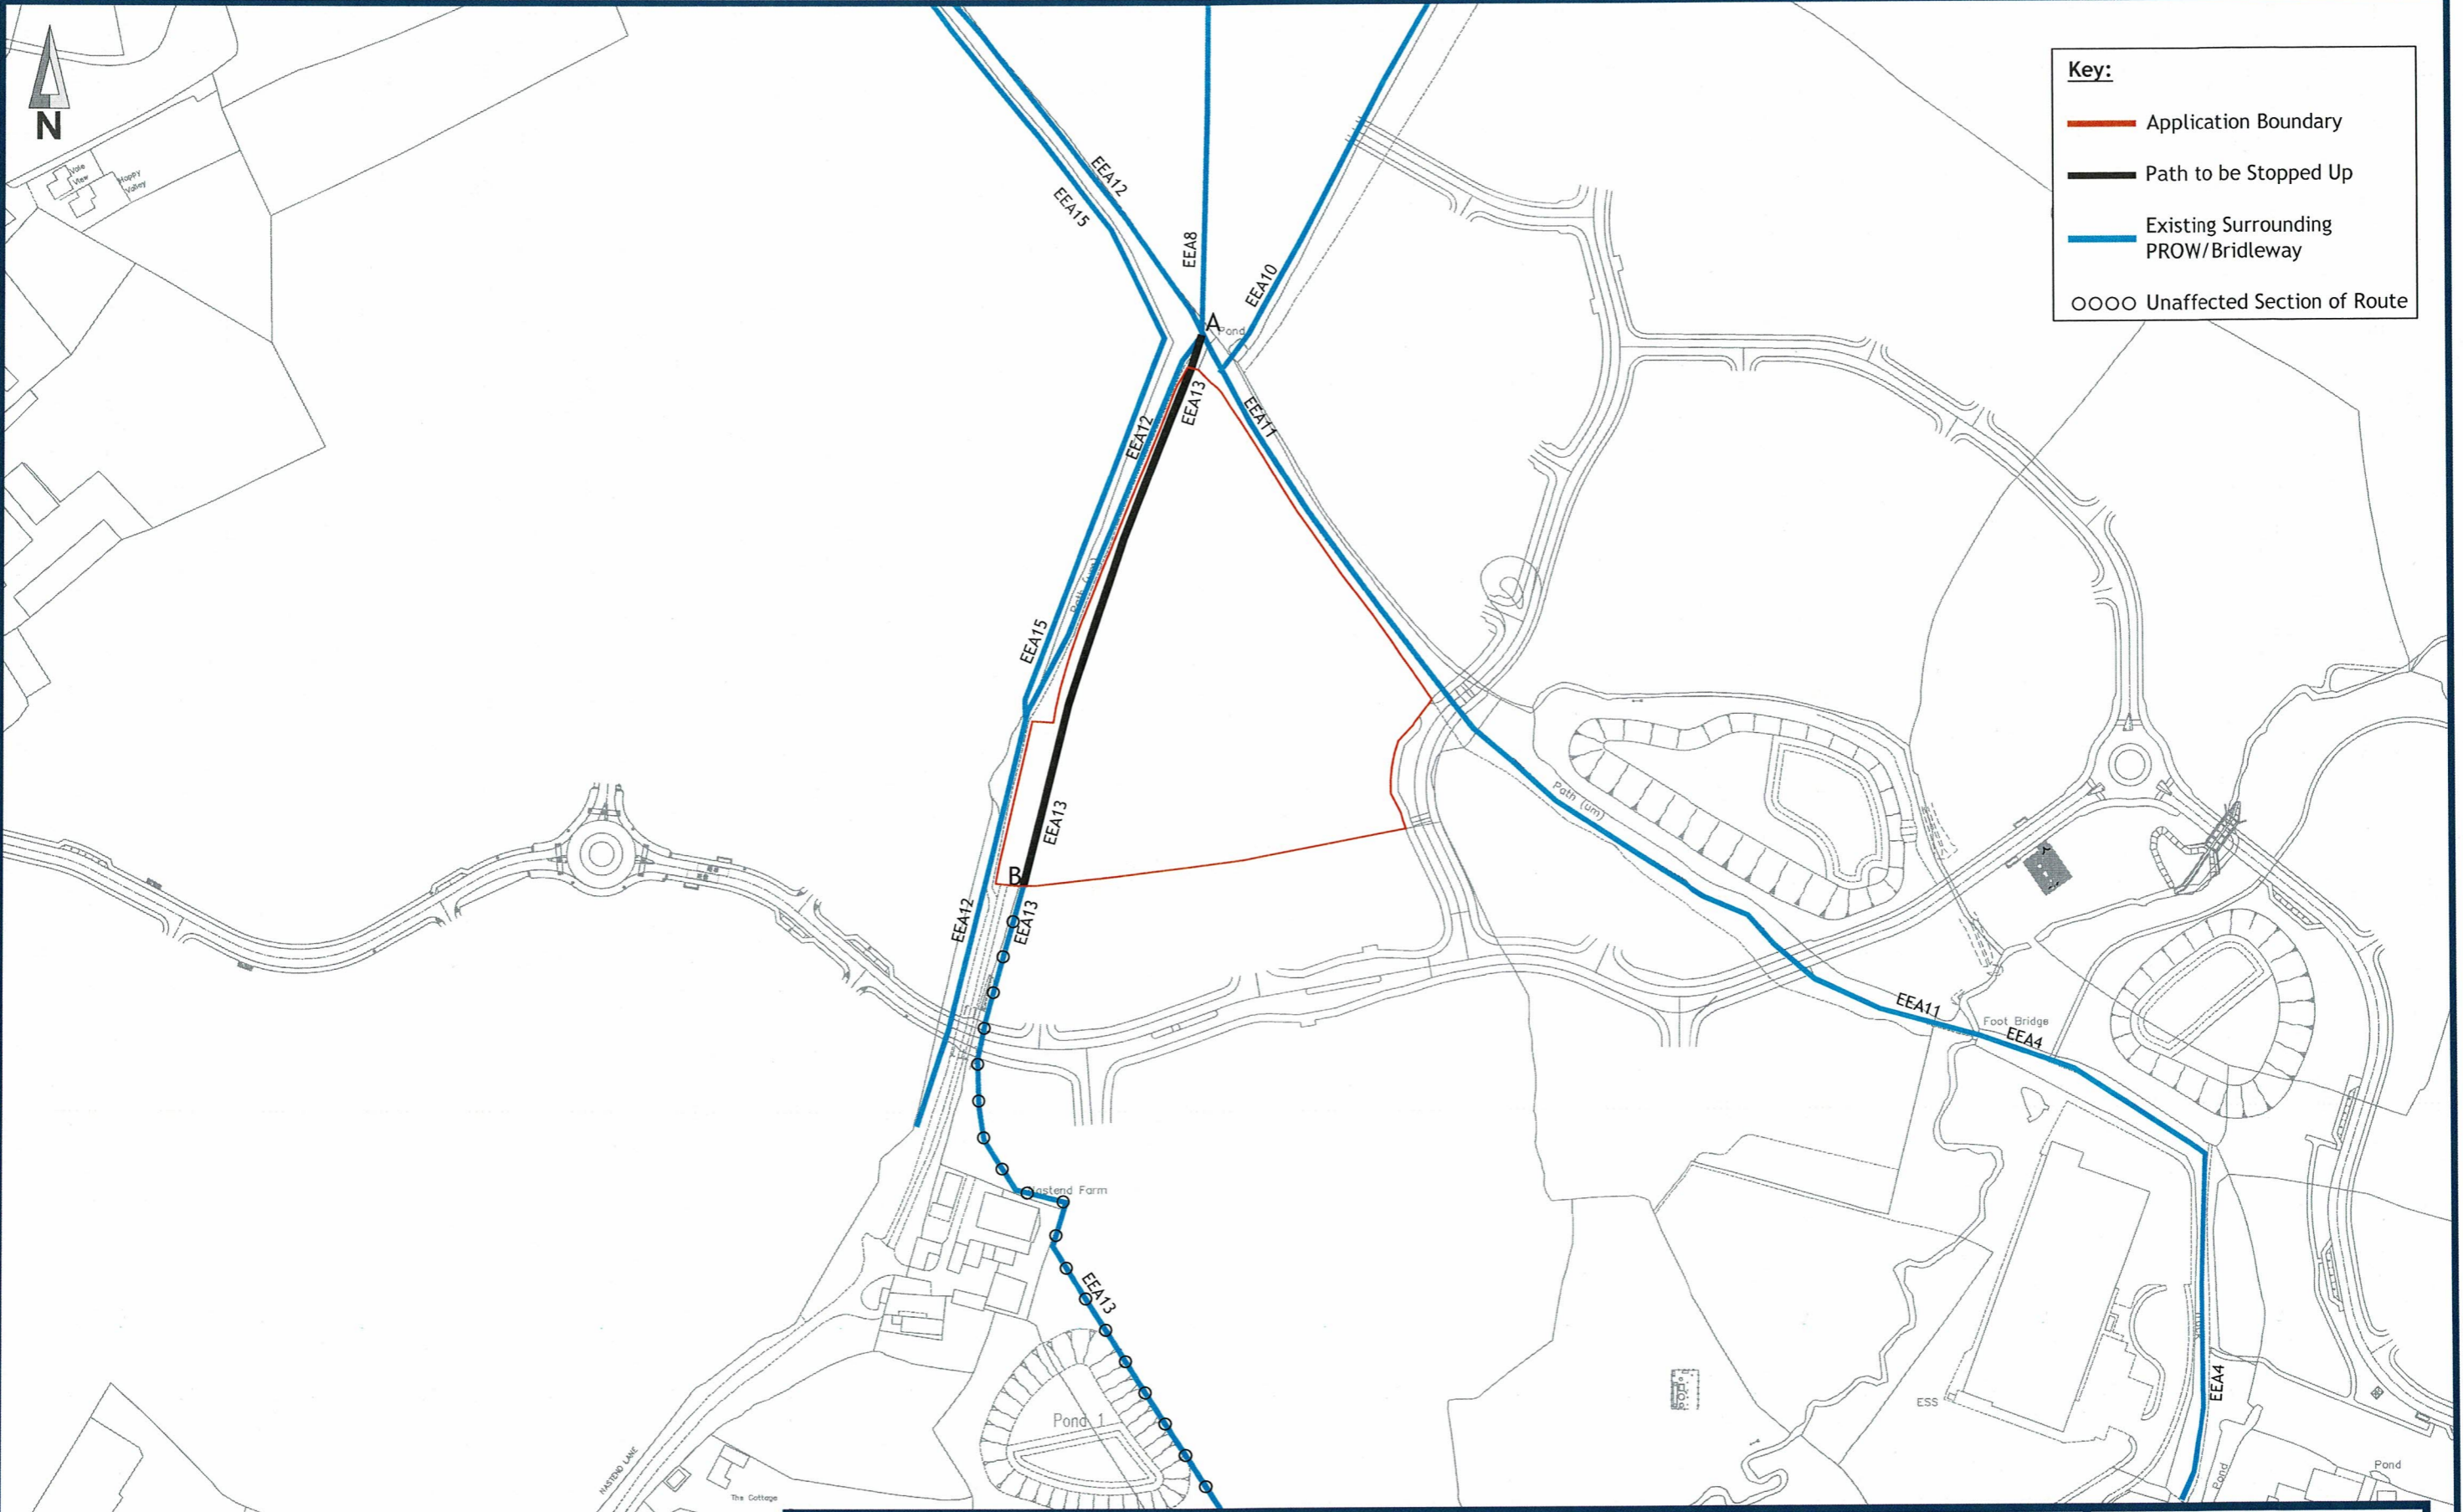

Site Name: Stonehouse	Drawing Number: STH.SS.P.3	Revision:
Drawing Title: Public Right of Way Stopping Up Part EEA 13	Drawn By: SJH	Checked By: EJA
	Date: 03.06.2020	Scale: 1:2500 @ A3
 Robert Hitchins The Complete Development Solution <small>The Manor, Boddington, Cheltenham, Gloucestershire, GL51 0TJ Tel: 01242 680694 www.robert-hitchins.co.uk</small>		