


DWG INFO: M:\BS1192\B05128 - WHITMINSTER\01_WIP\CA_CALC\PRELIMINARY CALCULATIONS\TRANSPORT PLANNING\CAD\B05128 - WHITMINSTER - FRAMES

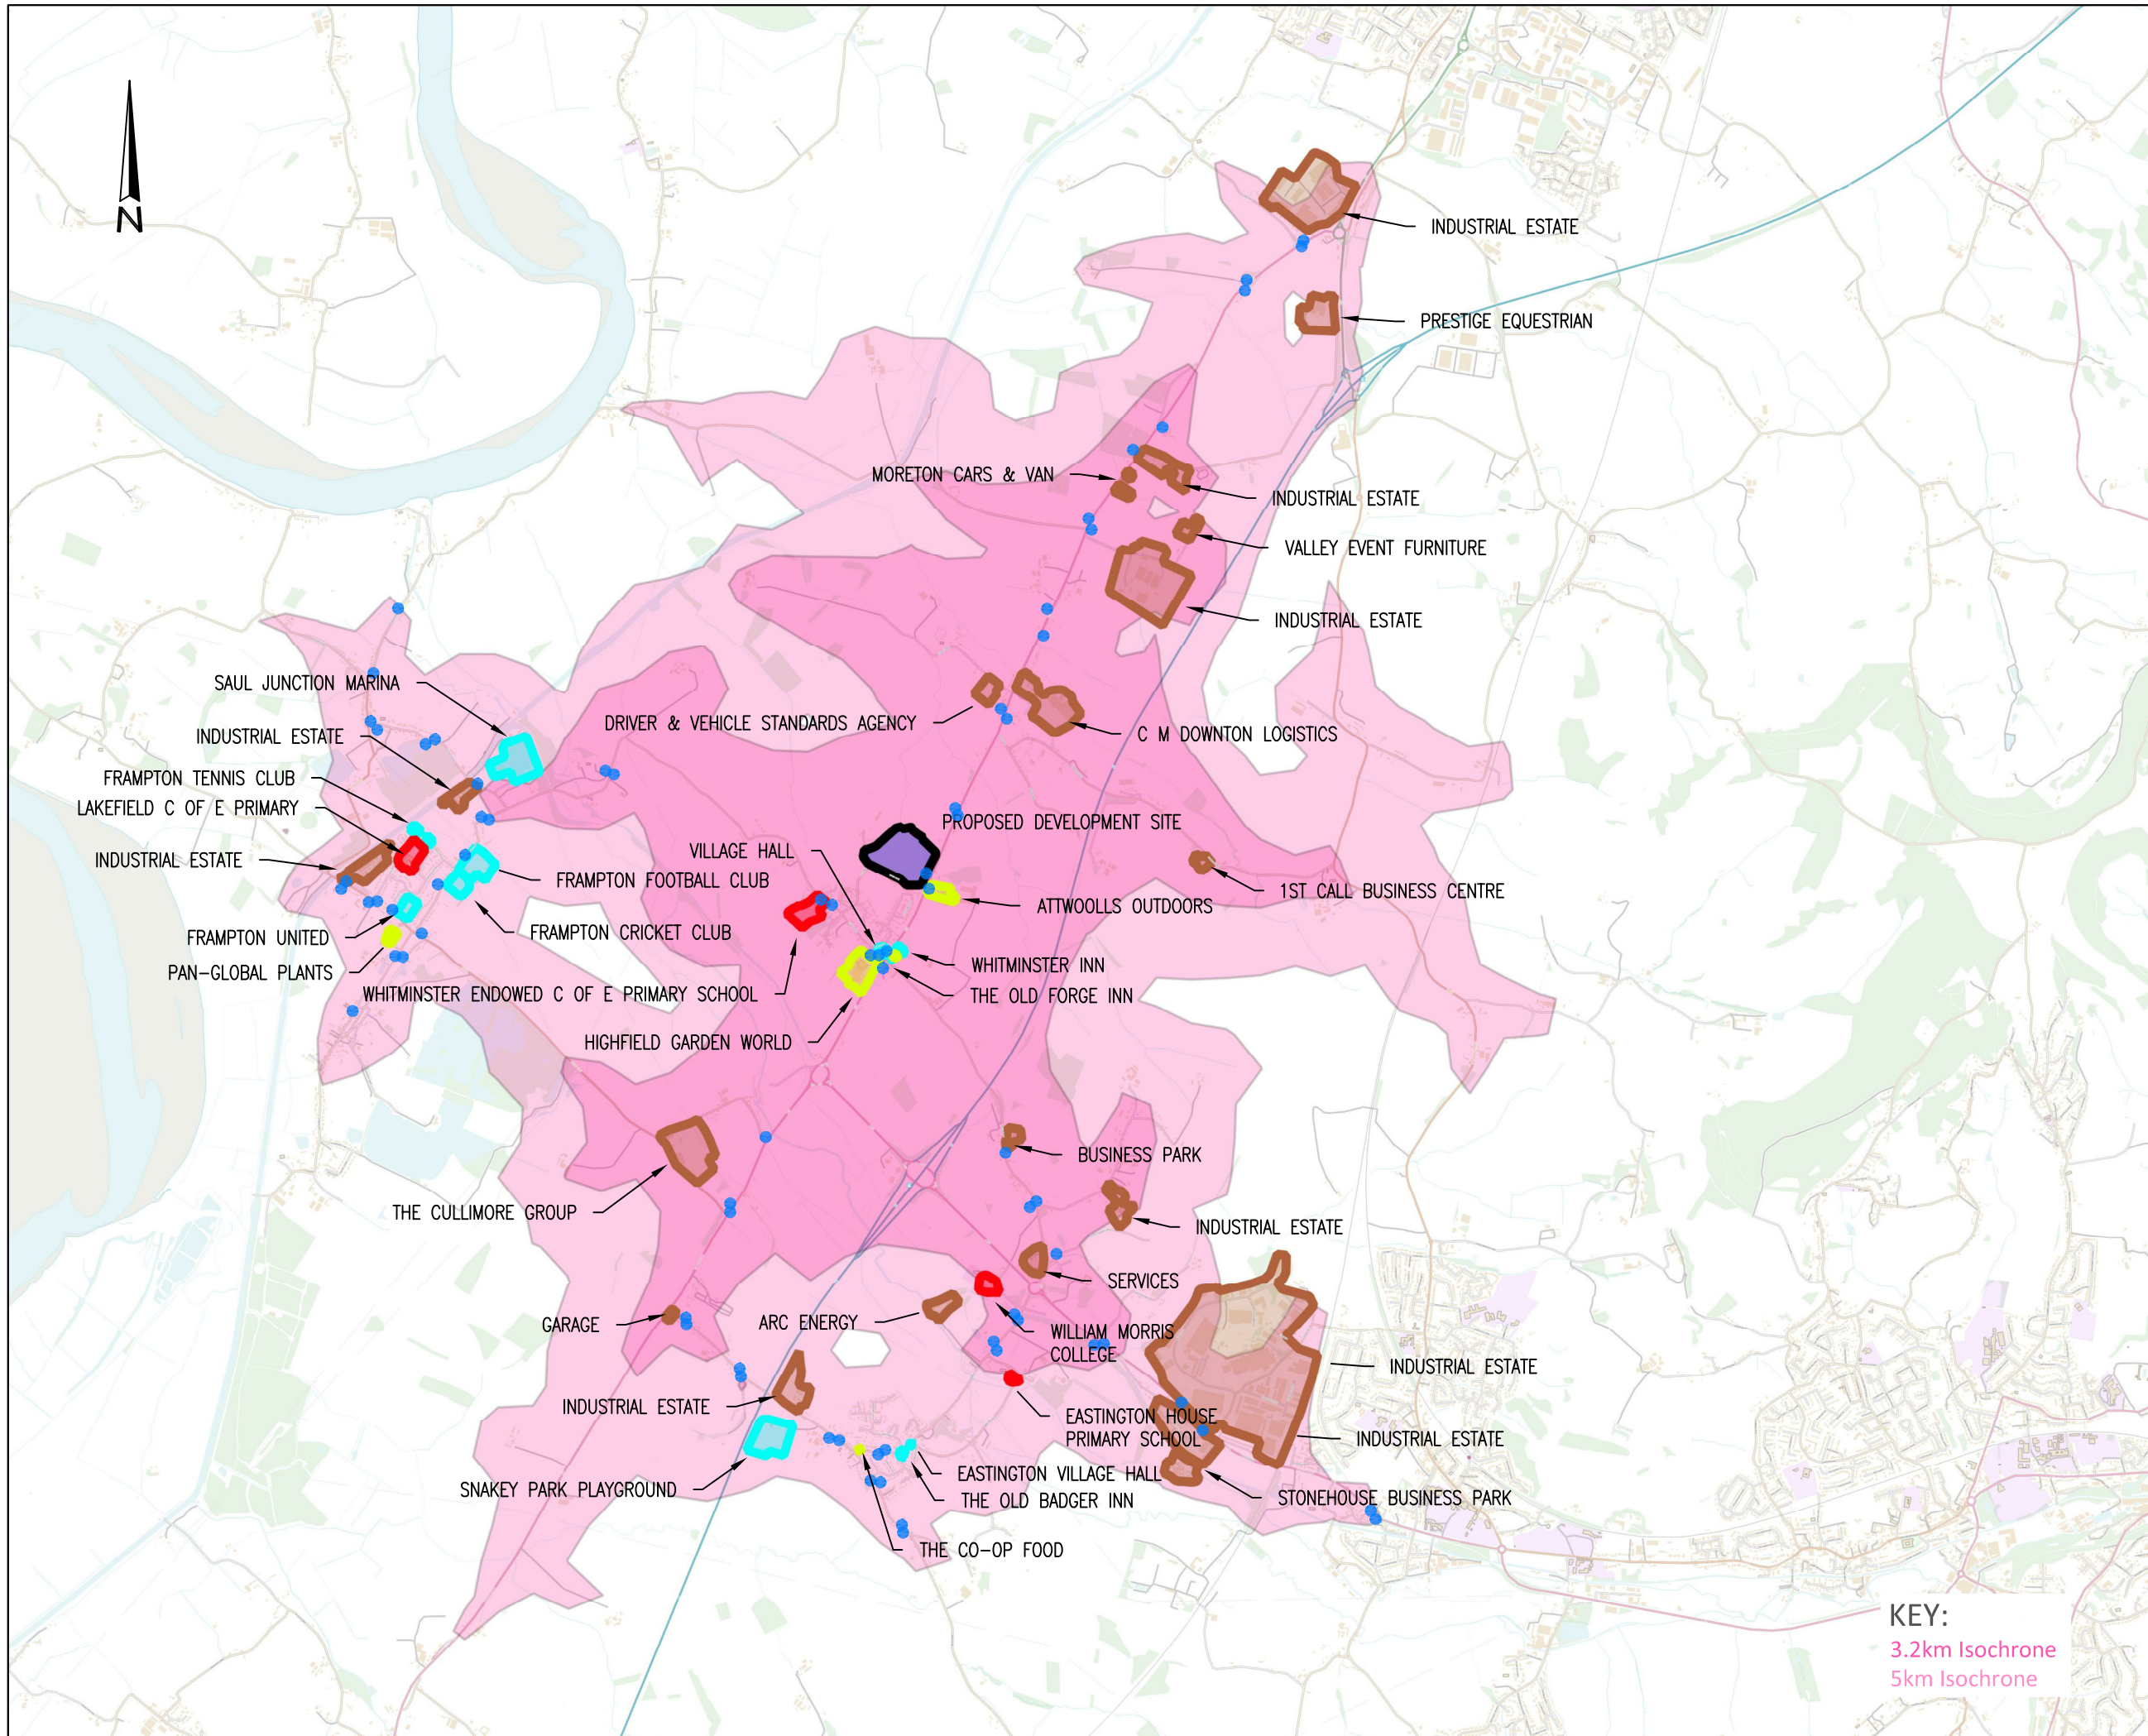

KEY:
 3.2km Isochrone
 5km Isochrone

CDM RESIDUAL RISKS
 The work shown on this drawing is both familiar to the designers and routinely safely built in similar circumstances by competent contractors.
 Risks are not considered significant.
 Relevant data is included in the Pre-Construction Information Pack
 Signed: .. Date:

DO NOT SCALE THIS DRAWING FOR CONSTRUCTION PURPOSES.
 CONTRACTOR TO CHECK ALL DIMENSIONS AND REPORT ALL ERRORS AND OMISSIONS TO THE ENGINEER

KEY
 ■ EDUCATION
 ■ EMPLOYMENT
 ■ RETAIL
 ■ LEISURE
 ■ PROPOSED DEVELOPMENT SITE
 ● BUS STOP

| | | | | |
|-----|--------------------------|----|-----|-------|
| Rev | Detail | By | Chk | Date |
| * | PRELIMINARY FIRST ISSUE. | .. | .. | |

clarkebond
 MULTIDISCIPLINARY ENGINEERING CONSULTANTS
 The Cocoa House
 129 Cumberland Road
 Bristol BS1 6UY
 tel +44 (0) 117 929 2244
 fax +44 (0) 117 929 3095
 e-mail bristol@clarkebond.com
 web www.clarkebond.com
 Bristol Exeter London

Client
REDROW HOMES
 Project
WHITMINSTER

Drawing Title
CYCLING ISOCHRONES

Drawing Status
DRAFT

| | | |
|-------------|------------|-------------|
| Project No. | Discipline | Drawing No. |
| B05128 | C | FIG 2 |
| Scale | Date | Revision |
| NTS | 24.12.19 | * |
| Drawn | Checked | Sheet Size |
| CWB | DAK | A3 |

© This drawing may not be copied without prior written permission