


DWG INFO: M:\BS1192\B05128 - WHITMINSTER\01_WIP\CALC\PRELIMINARY CALCULATIONS\TRANSPORT PLANNING\CAD\B05128 - WHITMINSTER - FRAMES

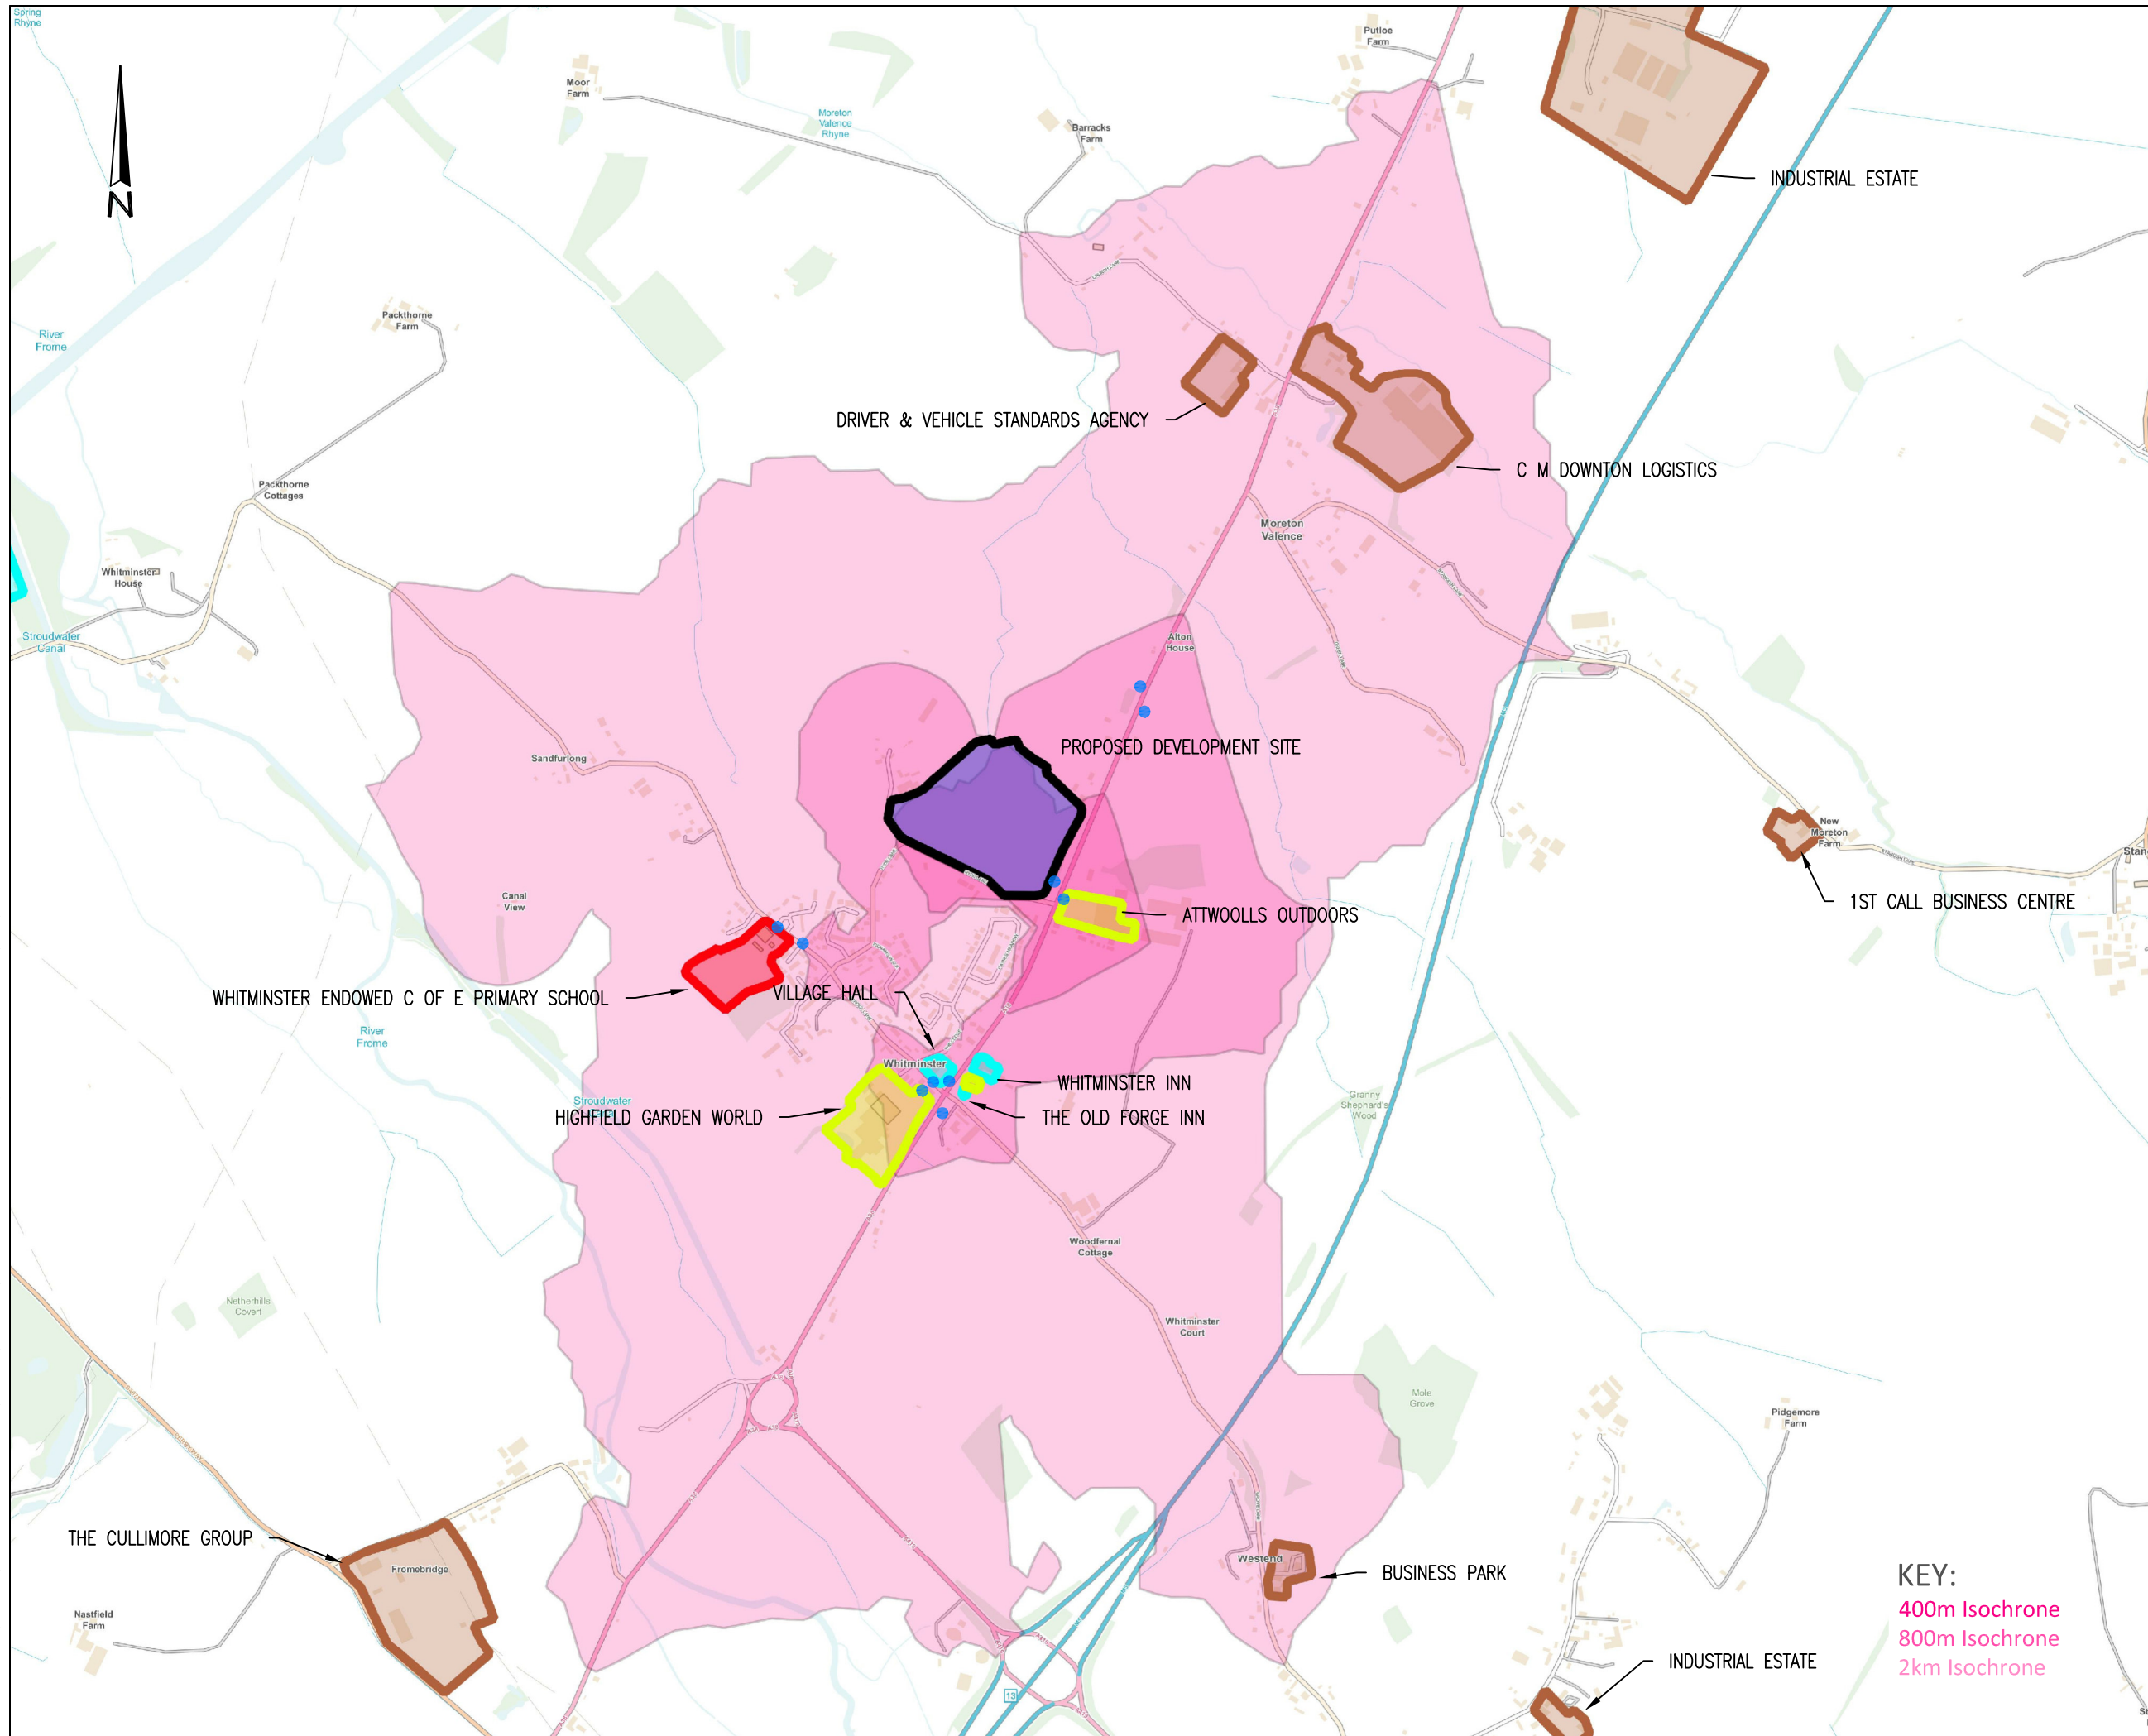

KEY:
 400m Isochrone
 800m Isochrone
 2km Isochrone

CDM RESIDUAL RISKS							
The work shown on this drawing is both familiar to the designers and routinely safely built in similar circumstances by competent contractors.							
Risks are not considered significant.							
Relevant data is included in the Pre-Construction Information Pack							
Signed: ..		Date:					
DO NOT SCALE THIS DRAWING FOR CONSTRUCTION PURPOSES.							
CONTRACTOR TO CHECK ALL DIMENSIONS AND REPORT ALL ERRORS AND OMISSIONS TO THE ENGINEER							
KEY							
■	EDUCATION						
■	EMPLOYMENT						
■	RETAIL						
■	LEISURE						
■	PROPOSED DEVELOPMENT SITE						
●	BUS STOP						
<table border="1" style="width: 100%; height: 40px; border-collapse: collapse;"> <tr> <td style="width: 25%;"></td> <td style="width: 25%;"></td> <td style="width: 25%;"></td> <td style="width: 25%;"></td> </tr> </table>							
* PRELIMINARY FIRST ISSUE.							
Rev	Detail	By	Date				
Revisions							
<div style="text-align: right; font-weight: bold; font-size: 1.2em;">clarkebond</div> <div style="font-size: 0.8em;">MULTIDISCIPLINARY ENGINEERING CONSULTANTS</div> <div style="font-size: 0.7em;">The Cocoa House 129 Cumberland Road Bristol BS1 6UY tel +44 (0) 117 929 2244 fax +44 (0) 117 929 3095 e-mail bristol@clarkebond.com web www.clarkebond.com Bristol Exeter London</div>							
Client REDROW HOMES							
Project WHITMINSTER							
Drawing Title WALKING ISOCHRONES							
Drawing Status DRAFT							
Project No.	Discipline	Drawing No.					
B05128	C	FIG 1					
Scale	Date	Revision					
NTS	24.12.19	*					
Drawn	Checked	Sheet Size					
CWB	DAK	A3					

© This drawing may not be copied without prior written permission